


Οδός Ειρήνης

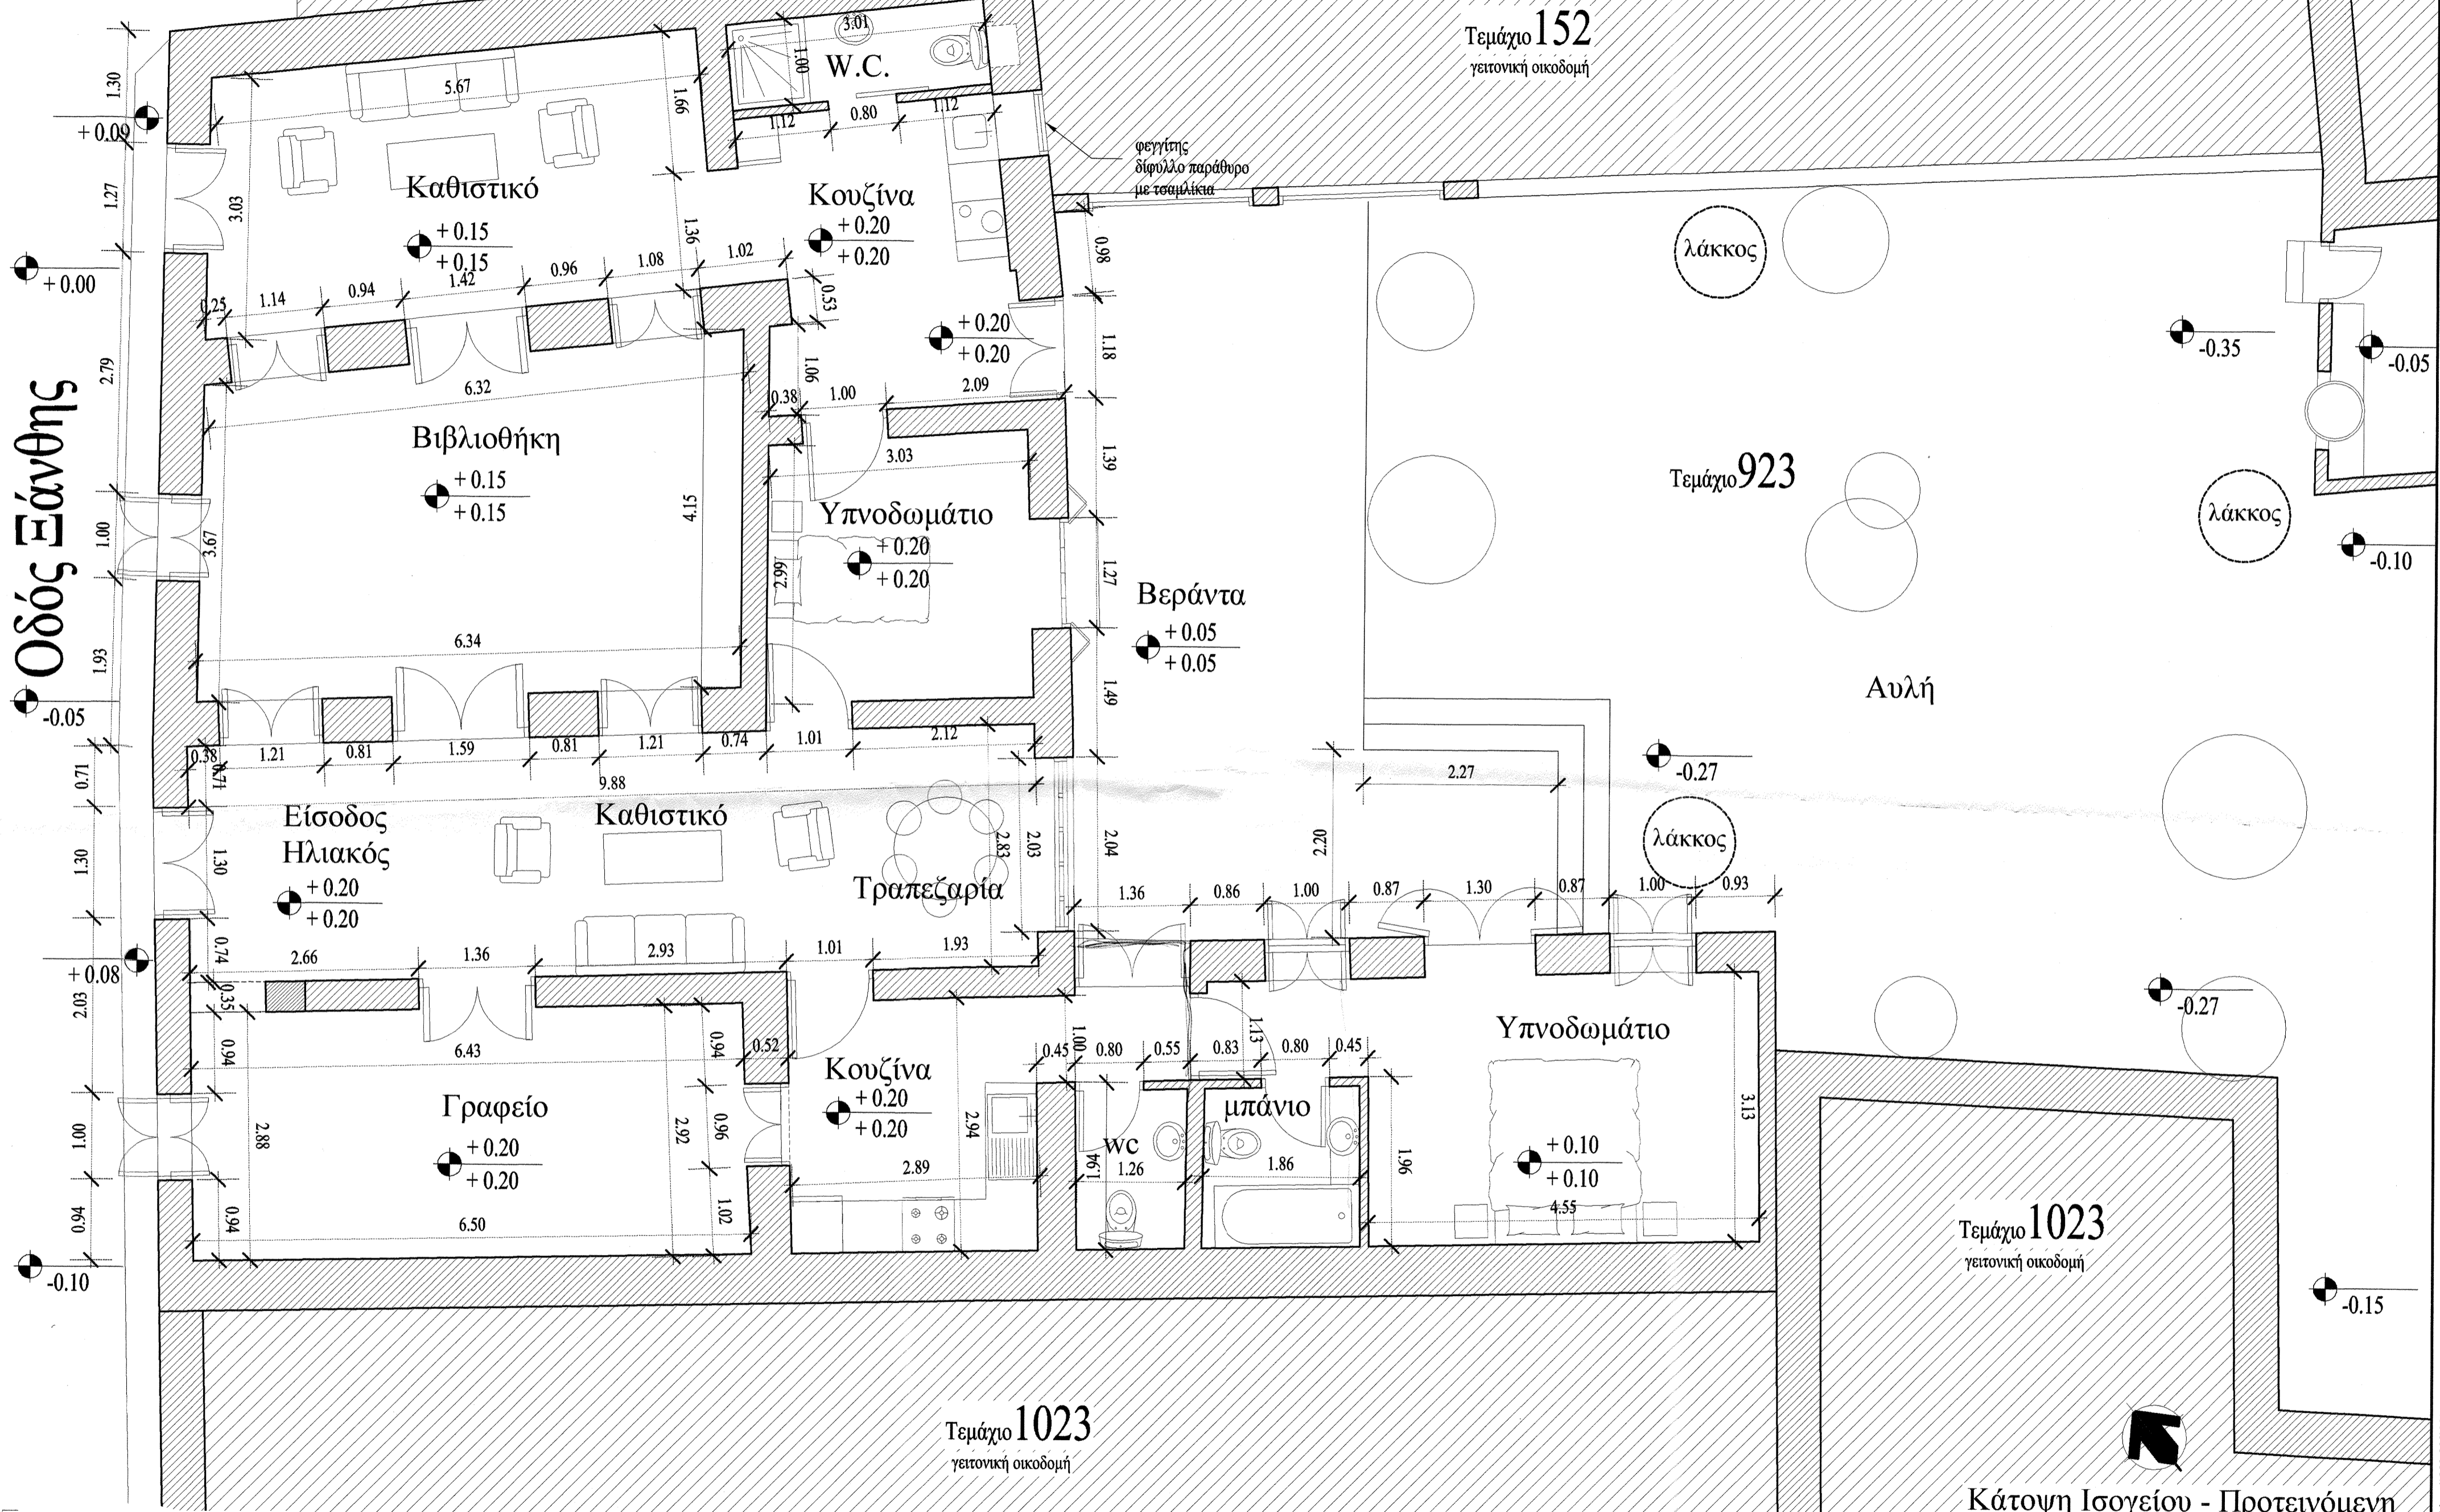

Τεμάχιο 152  
γειτονική οικοδομή

Τεμάχιο 923

Τεμάχιο 1023  
γειτονική οικοδομή

Τεμάχιο 1023  
γειτονική οικοδομή

Κάτοψη Ισογείου - Προτεινόμενη

This document and its content are the exclusive property of Savvas Christofides - Architect - and may not be copied, reproduced, transmitted or communicated to a third party, nor used for any purpose without written permission.  
This document may constitute a contractual obligation on the part of Savvas Christofides - only to the extent expressly agreed upon.  
Written dimensions should be taken in preference to scaled-off dimensions.  
All dimensions must be verified at the job before commencing any work or making any shop drawings.